


PIANTA PIANO TERRA h 3.20

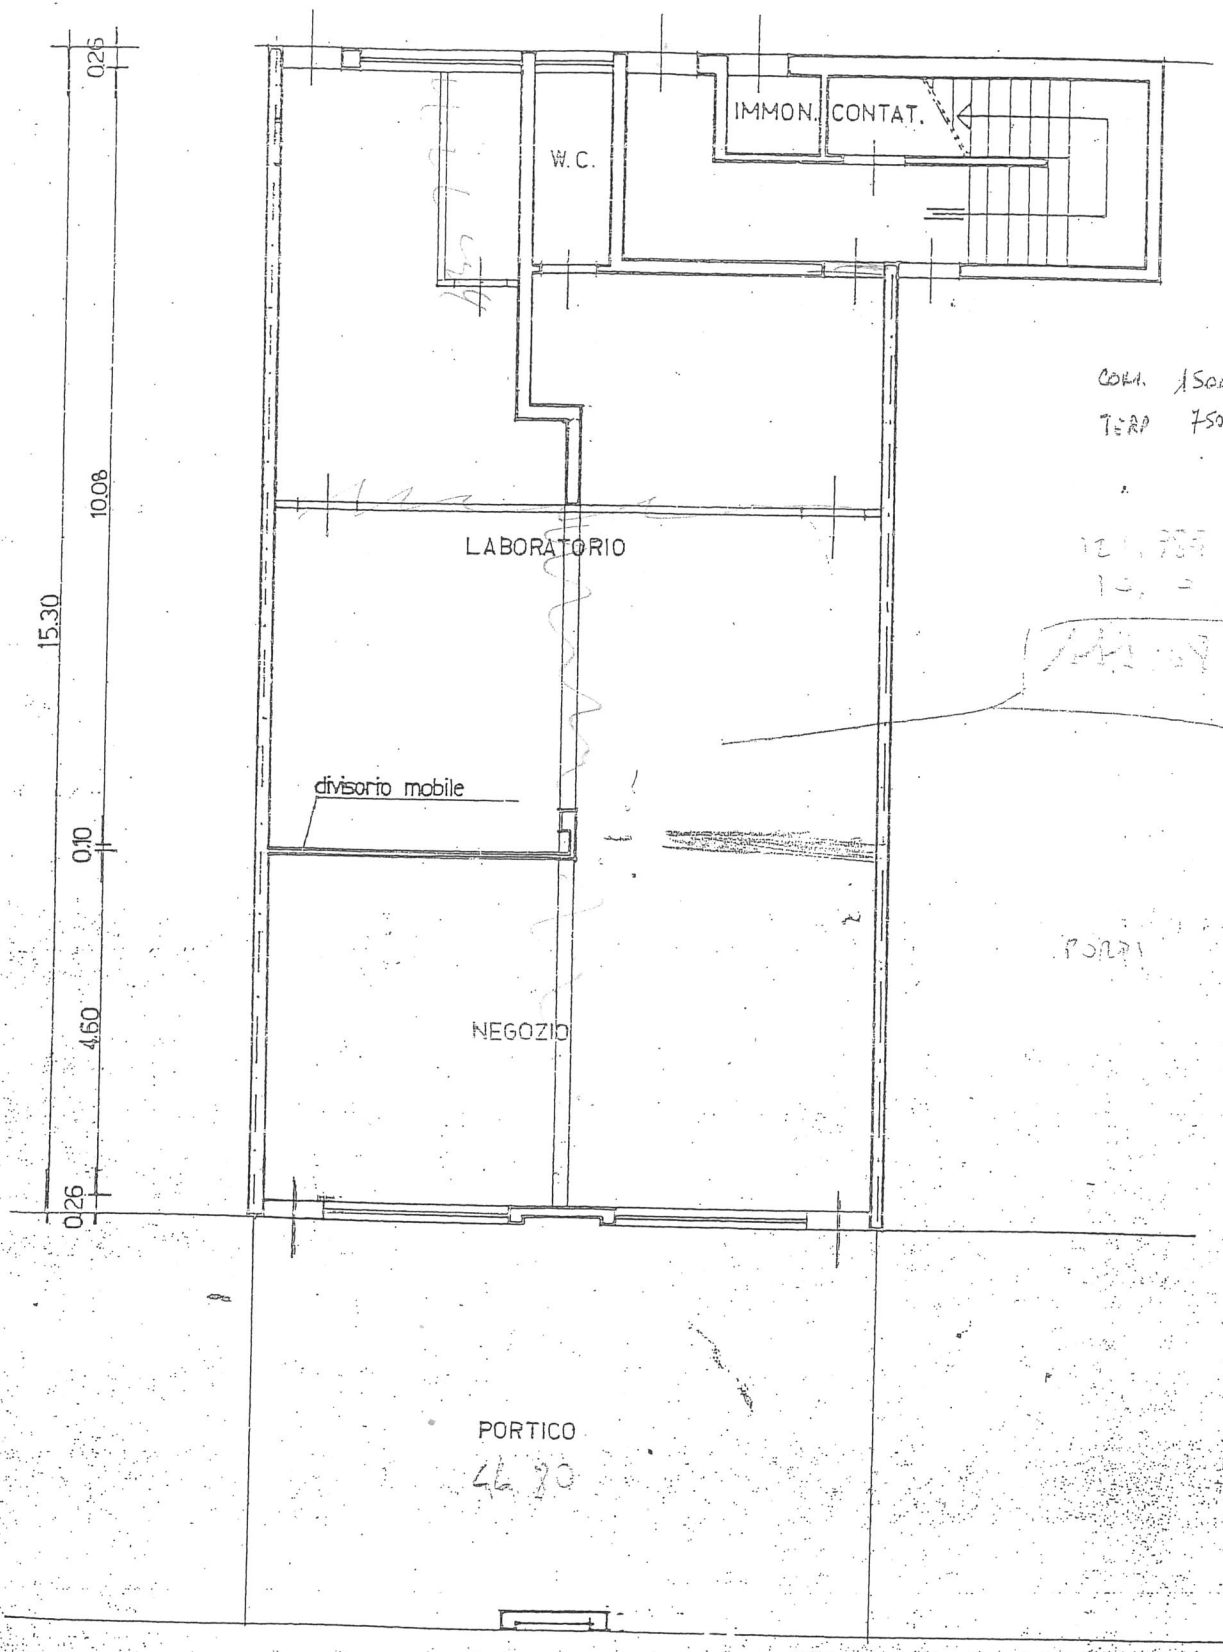

COLLA 1509,00 mq 120
 TERZO 750,00 mq 45

121,789 -
 10, =

111,169

5017, =
 10110

PORTA

PORTICO
 46,80

CORSO GENOVA

